
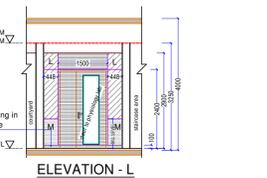
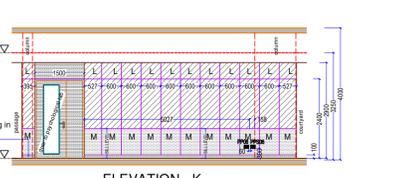
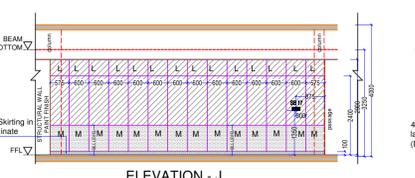
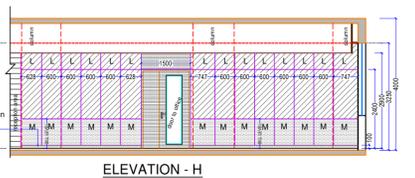
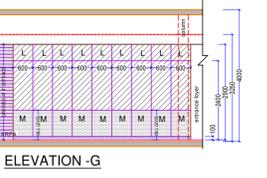
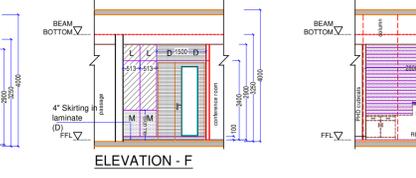
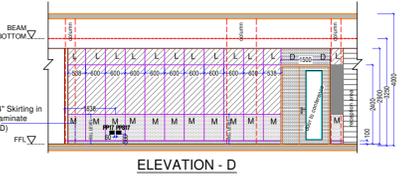
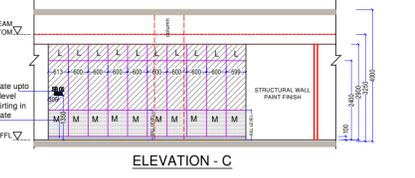


ROOM DETAILS	
ROOM NAME	ROOM SIZE
CUBICLES	16.3X7.8 M
CONFERENCE / STAFF MEETING	6.8X7.97 M
EXAM EVALUATION	6.85X3.98 M
CLERK-1	3.69X3.29 M
CLERK-2	3.2X4.63 M
OFFICE	6.35X3.94 M
HOD CABIN	6.76X3.2 M
PSYCHOLOGY LAB	8.29X7.99 M
PHYSIOLOGY LAB	10.47X7.62 M
TESTING & MEASUREMENT LAB	8.00X7.61 M
BIOMECHANICS LAB	7.98X7.61 M
LADIES ROOM	6.87X9.88 M
ELECTRICAL ROOM	3.04X7.99 M
PASSAGE AREA	256.40 SQ.M
STAIRCASE 1	12.59 SQ.M
STAIRCASE 2	15.04 SQ.M
TOILET ( M )	22.72 SQ.M
TOILET ( F )	13.29 SQ.M
TOTAL	970.92 SQ.M

DOOR SCHEDULE			
NAME	SIZE	LINTEL	REMARKS
D	2400X2400	2400	DOUBLE LEAF
D1	1500X2400	2400	DOUBLE LEAF
D2	1200X2400	2400	SINGLE LEAF
D3	1000X2100	2400	SINGLE LEAF
D4	900X2100	2400	SINGLE LEAF
D5	750X2100	2100	FRP DOOR

WINDOW SCHEDULE				
NAME	SIZE	SILL	LINTEL	REMARKS
W1	2100X1800	900	2700	
W2	1800X1800	900	2700	
W3	1500X1800	900	2700	
W4	1200X1800	900	2700	
V1	600X900			
V2	1500X900			
V3	600X1200	2050		

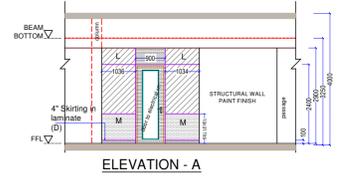


# GROUND FLOOR

NOTE:  
\* THIS DRAWING IS TO BE EXECUTED, SUBJECT TO APPROVAL BY ESTATE DEPARTMENT SPPU

**Physical Education Department Building  
(Ground & 1st Floor) Social Sciences-II Complex  
at Savitribai Phule Pune University**

TENDER DRAWING	NORTH	DATE	SCALE	DEALT
		03.10.2018	NTS	SNEHA

**ENVIRONS**  
ARCHITECTS LANDSCAPE AND INTERIOR DESIGNERS  
SAAKAR, 1002/25, OPP. SACHIN TENDULKAR PARK,  
RAJENDRANAGAR, NEAR MHATRE BRIDGE, PUNE-411030, INDIA  
PHONE: +91-20-24533110, 24533111  
TELEFAX: +91-20-24533110  
E-MAIL: [environs.pune@gmail.com](mailto:environs.pune@gmail.com), [www.environsindia.in](http://www.environsindia.in)

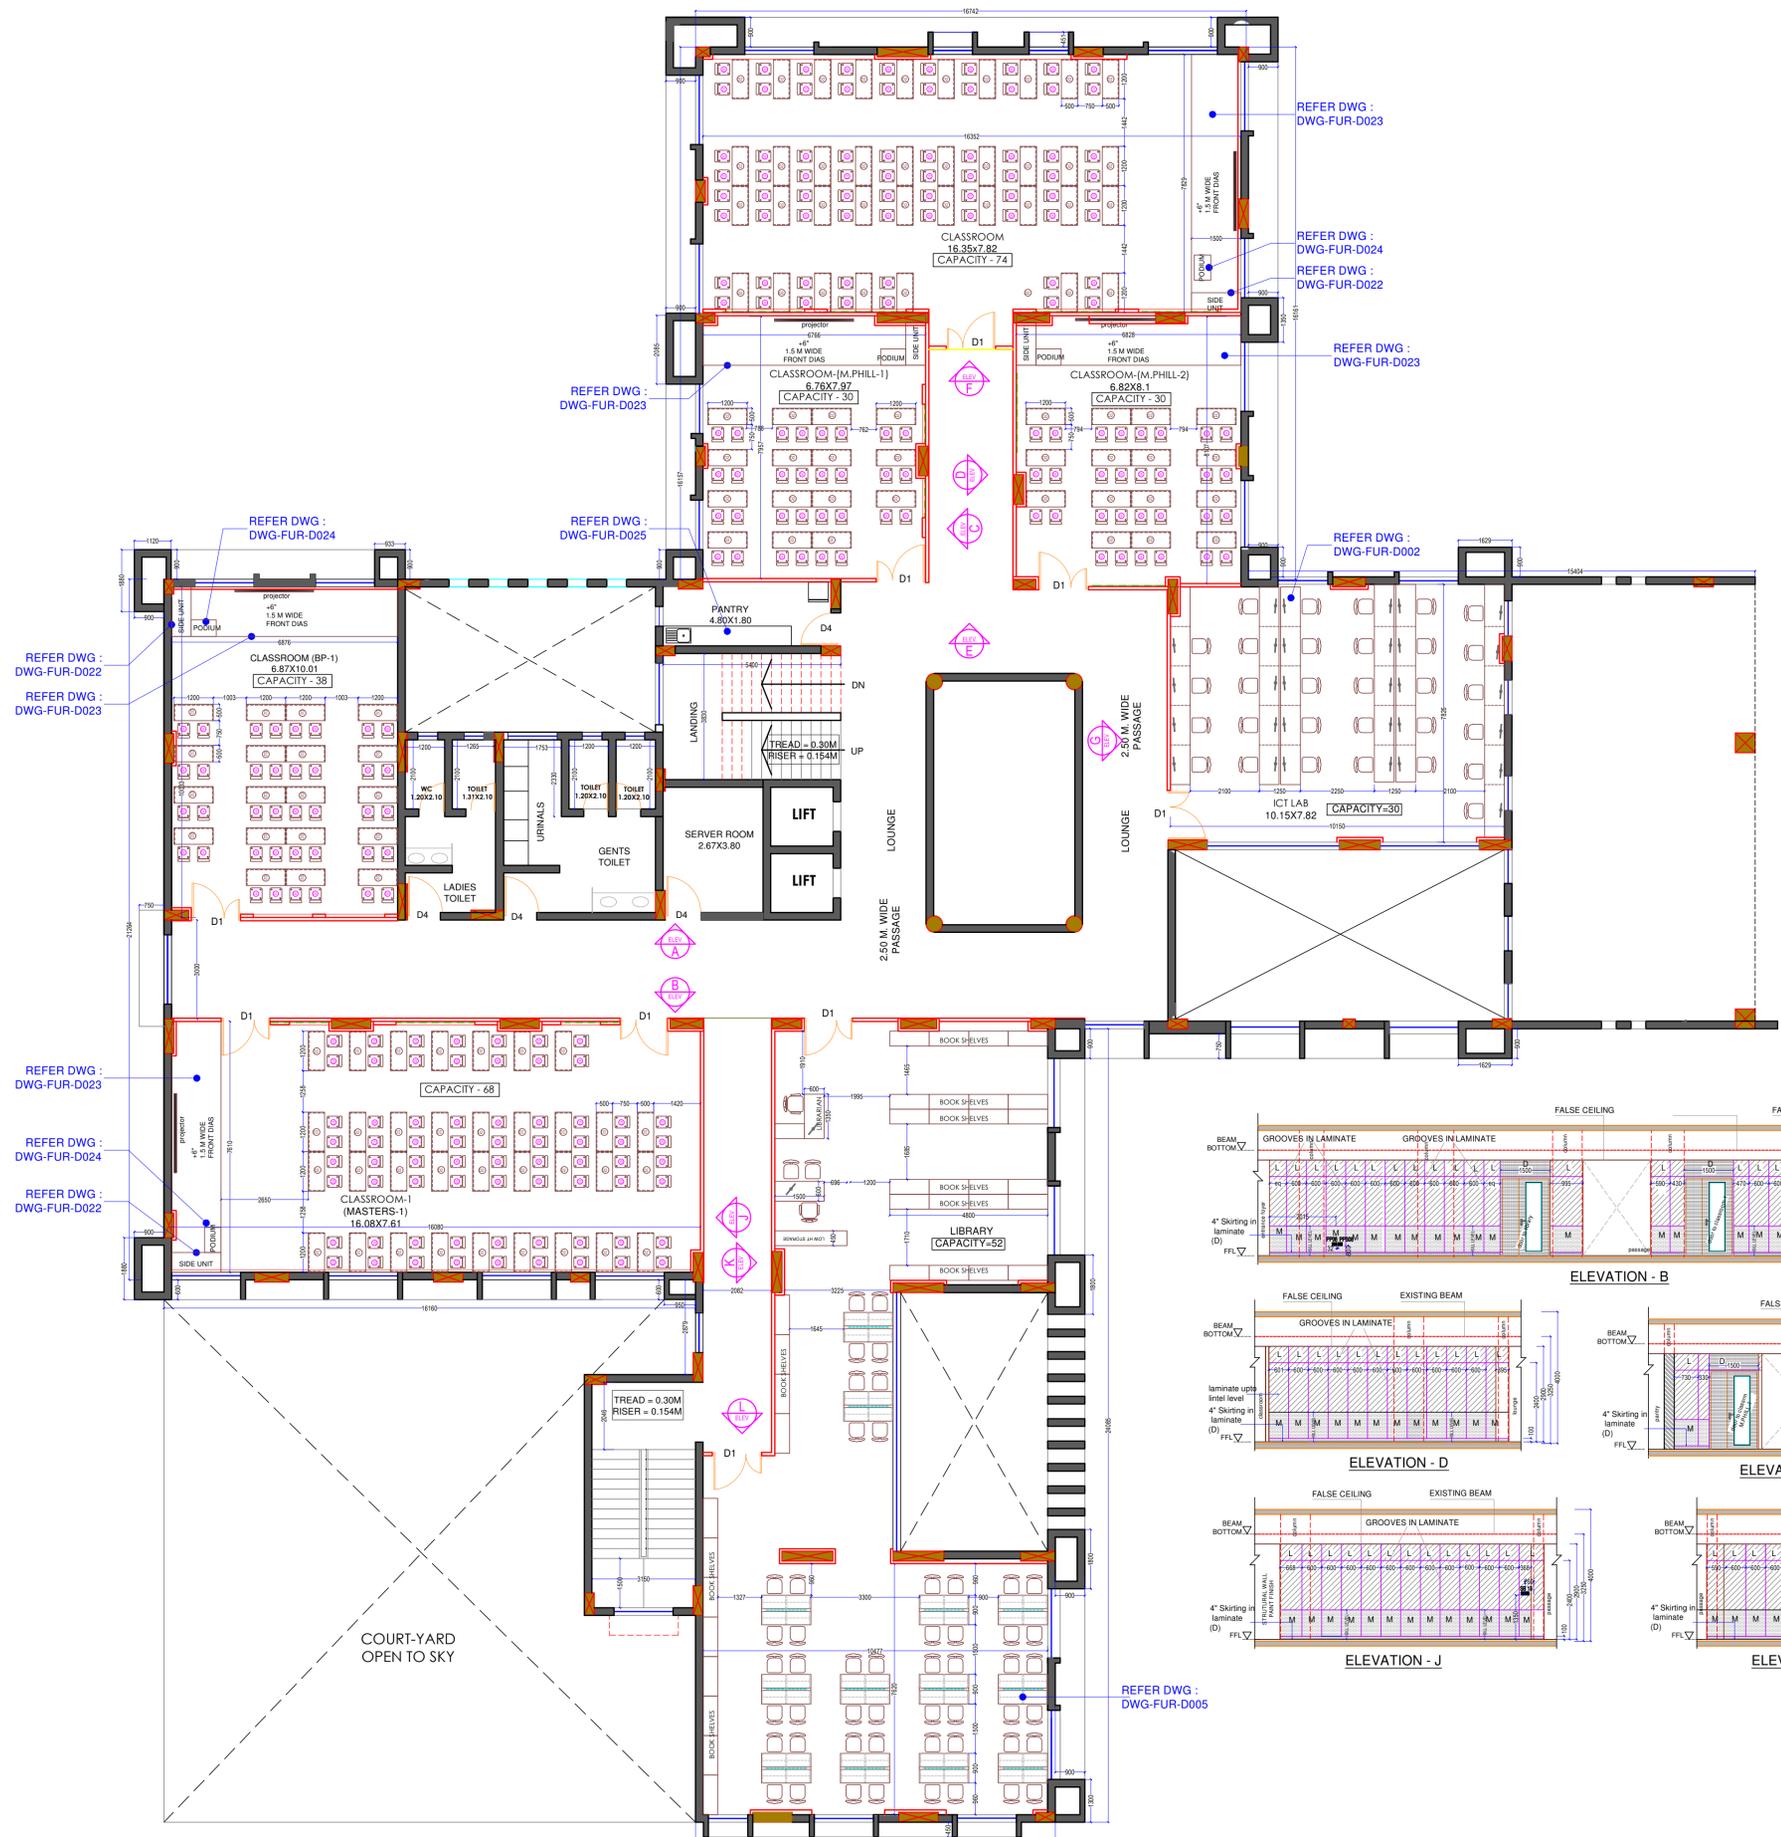


ROOM DETAILS	
ROOM NAME	ROOM SIZE
CLASSROOM	16.35x7.82 M
CLASSROOM-(M.PHILL-1)	6.76X7.97 M
CLASSROOM-(M.PHILL-2)	6.82X8.1 M
ICT LAB	10.15X7.82 M
LIBRARY	10.47x24.07 M
CLASSROOM-1(MASTERS-1)	16.08X7.61 M
CLASSROOM (BP-1)	6.87X10.01 M
SERVER ROOM	2.67X3.80 M
PASSAGE	204.93 SQ.M
STAIRCASE 1	20.59 SQ.M
STAIRCASE 2	15.04SQ.M
TOILET (F)	13.29 SQ.M
TOILET (M)	22.72 SQ.M
TOTAL	1046.17 SQ.M

DOOR SCHEDULE				
NAME	SIZE	LINTEL	REMARKS	
D	2400X2400	2400	DOUBLE LEAF	
D1	1500X2400	2400	DOUBLE LEAF	
D2	1200X2400	2400	SINGLE LEAF	
D3	1000X2100	2400	SINGLE LEAF	
D4	900X2100	2400	SINGLE LEAF	
D5	750X2100	2100	FRP DOOR	

WINDOW SCHEDULE				
NAME	SIZE	SILL	LINTEL	REMARKS
W1	2100X1800	900	2700	
W1	1800X1800	900	2700	
W2	1500X1800	900	2700	
W3	1200X1800	900	2700	
W4	1050X1800	900	2700	
V1	600X900			
V2	1500X900			
V3	600X1200	2050		

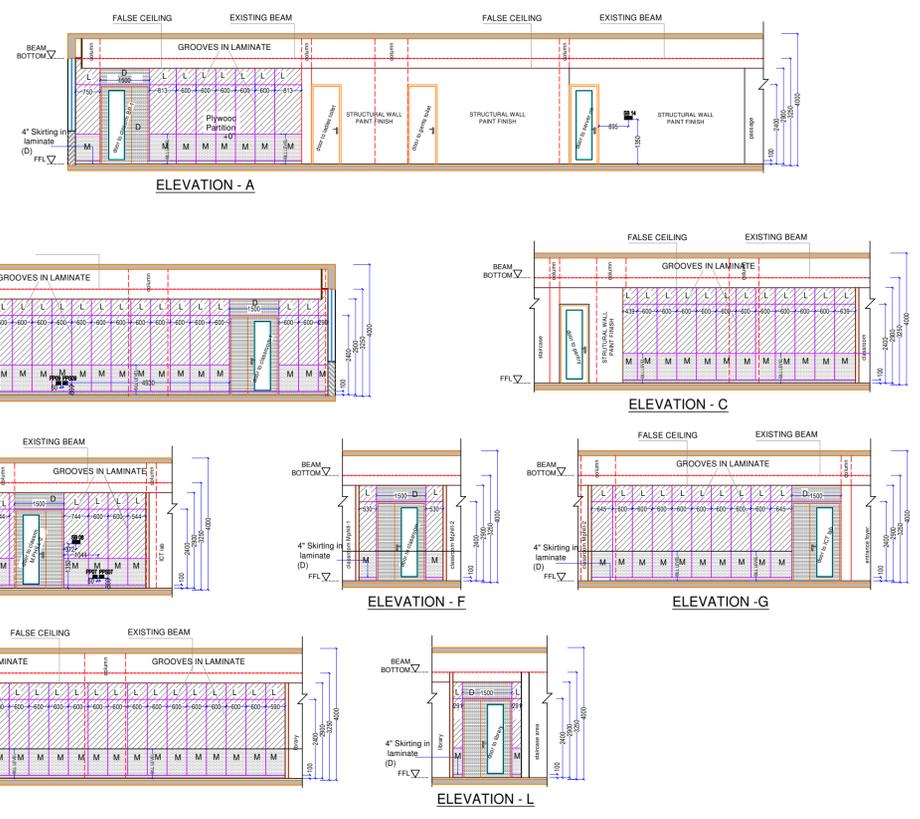

NOTE:  
 \* THIS DRAWING IS TO BE EXECUTED, SUBJECT TO APPROVAL BY ESTATE DEPARTMENT SPPU

# FIRST FLOOR

**Physical Education Department Building  
 (Ground & 1st Floor) Social Sciences-II Complex  
 at Savitribai Phule Pune University**

TENDER DRAWING	NORTH	DATE	SCALE	DEALT
		03.10.2018	NTS	SNEHA

**ENVIRONS**  
 ARCHITECTS LANDSCAPE AND INTERIOR DESIGNERS  
 SAKAR, 1002/26, OPP. SACHIN TENDULKAR PARK,  
 RAJENDRANAGAR, NEAR MHATRE BRIDGE, PUNE-411030, INDIA  
 PHONE: +91-20-24533110, 24533111  
 TELEFAX: +91-20-24533110  
 E-MAIL: [environs.pune@gmail.com](mailto:environs.pune@gmail.com) | [www.environsindia.in](http://www.environsindia.in)