

DOOR SCHEDULE			
NAME	SIZE	LINTEL	REMARKS
D	2400X2400	2400	DOUBLE LEAF
D1	1500X2400	2400	DOUBLE LEAF
D2	1200X2400	2400	SINGLE LEAF
D3	1000X2100	2400	SINGLE LEAF
D4	900X2100	2400	SINGLE LEAF
D5	750X2100	2100	FRP DOOR


WINDOW SCHEDULE				
NAME	SIZE	SILL	LINTEL	REMARKS
W1	2100X1800	900	2700	
W2	1800X1800	900	2700	
W3	1500X1800	900	2700	
W4	1200X1800	900	2700	
V1	600X900			
V2	1500X900			
V3	600X1200	2050		

ROOM DETAILS	
ROOM NAME	ROOM SIZE
CUBICLES	16.3X7.8 M
CONFERENCE / STAFF MEETING	6.8X7.97 M
EXAM EVALUATION	6.85X3.98 M
CLERK-1	3.69X3.29 M
CLERK-2	3.2X4.63 M
OFFICE	6.35X3.94 M
HOD CABIN	6.76X3.2 M
PSYCHOLOGY LAB	8.29X7.99 M
PHYSIOLOGY LAB	10.47X7.62 M
TESTING & MEASUREMENT LAB	8.00X7.61 M
BIOMECHANICS LAB	7.98X7.61 M
LADIES ROOM	6.87X9.88 M
ELECTRICAL ROOM	3.04X7.99 M

NOTE: THIS DRAWING IS TO BE EXECUTED, SUBJECT TO APPROVAL BY ESTATE DEPARTMENT SPPU

GROUND FLOOR

PROJECT NAME Physical Education Department Building (Ground & 1st Floor) Social Sciences-II Complex at Savitribai Phule Pune University	TENDER DRAWING	NORTH	DATE	SCALE	DEALT	ARCHITECTS LANDSCAPE AND INTERIOR DESIGNERS SAKAR, 1002/25, OPP. SACHIN TENDULKAR PARK, RAJENDRANAGAR, NEAR MHATRE BRIDGE, PUNE-411030, INDIA PHONE: +91-20-24533110, 24533111 TELEFAX: +91-20-24533110 E-MAIL: environs.pune@gmail.com, www.environsindia.in
			03.10.2018	NTS	SNEHA	

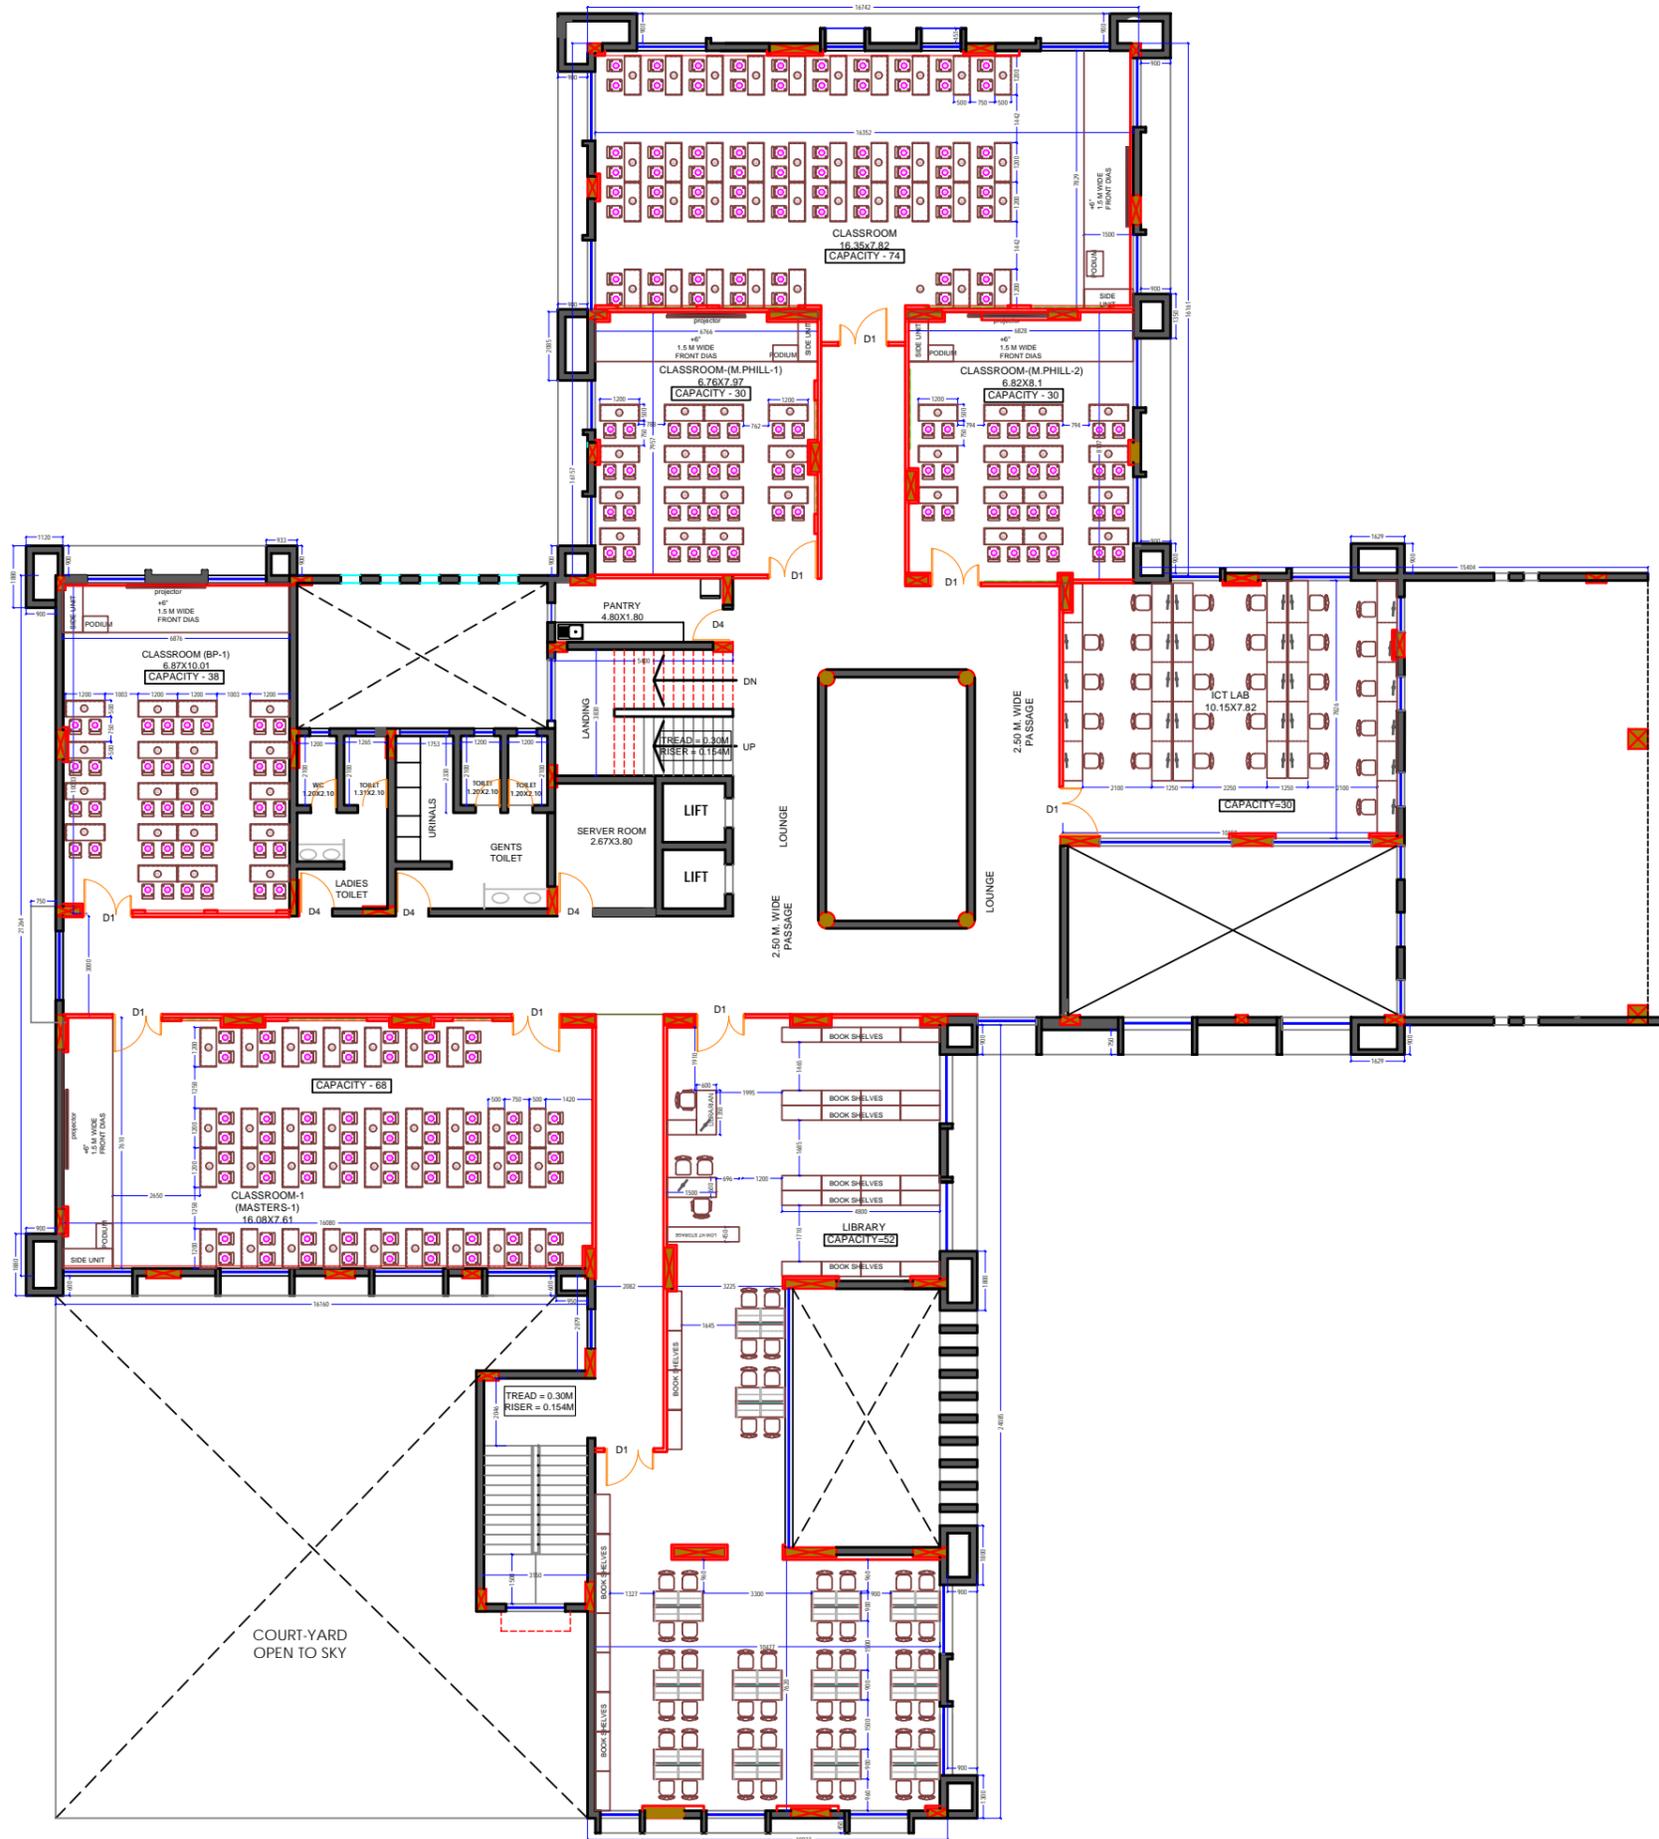

DOOR SCHEDULE

NAME	SIZE	LINTEL	REMARKS
D	2400X2400	2400	DOUBLE LEAF
D1	1500X2400	2400	DOUBLE LEAF
D2	1200X2400	2400	SINGLE LEAF
D3	1000X2100	2400	SINGLE LEAF
D4	900X2100	2400	SINGLE LEAF
D5	750X2100	2100	FRP DOOR

WINDOW SCHEDULE

NAME	SIZE	SILL	LINTEL	REMARKS
W1	2100X1800	900	2700	
W1	1800X1800	900	2700	
W2	1500X1800	900	2700	
W3	1200X1800	900	2700	
W4	1050X1800	900	2700	
V1	600X900			
V2	1500X900			
V3	600X1200	2050		

ROOM DETAILS

ROOM NAME	ROOM SIZE
CLASSROOM	16.35x7.82 M
CLASSROOM-(M.PHILL-1)	6.76x7.97 M
CLASSROOM-(M.PHILL-2)	6.82x8.1 M
ICT LAB	10.15x7.82 M
LIBRARY	10.47x24.07 M
CLASSROOM-1(MASTERS-1)	16.08x7.61 M
CLASSROOM (BP-1)	6.87x10.01 M
SERVER ROOM	2.67x3.80 M

NOTE :
* THIS DRAWING IS TO BE EXECUTED, SUBJECT TO APPROVAL BY ESTATE DEPARTMENT SPPU

FIRST FLOOR

PROJECT NAME

Physical Education Department Building (Ground & 1st Floor) Social Sciences-II Complex at Savitribai Phule Pune University

TENDER DRAWING

NORTH



DATE

03.10.2018

SCALE

NTS

DEALT

SNEHA

ENVIRONS
ARCHITECTS LANDSCAPE AND INTERIOR DESIGNERS
SAAKAR, 1002/25, OPP. SACHIN TENDULKAR PARK, RAJENDRANAGAR, NEAR MHATRE BRIDGE, PUNE-411030, INDIA
PHONE: +91-20-24533110, 24533111
TELEFAX: +91-20-24533110
E-MAIL: environs.pune@gmail.com, www.environsindia.in

IUCCA




LEGEND	
CONCRETE ROAD	
STORM WATER DRAIN	
RETAINING WALL	
COMPOUND WALL	
ROAD TOP LEVEL	
INVERT LEVEL OF DRAIN	
600 DIA CULVERT RCC NP3 (OR 400 DIA X2 PIPES)	
ELECTRIC SUB-STATION	
PAVER BLOCK	

REVISIONS	
20/04/2015	PLAN REVISED AFTER DISCUSSION WITH DY. ENGINEER AND SPORTS OFFICER
	PLAN REVISED AFTER DISCUSSION WITH AR.KALPANA PATIL MADAM

PROJECT
PROPOSED SPORTS COMPLEX
 SAVITRIBAI PHULE PUNE UNIVERSITY

CLIENT:
SAVITRIBAI PHULE PUNE UNIVERSITY, PUNE

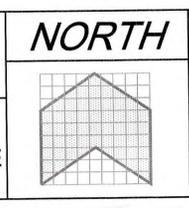

Shashi Prabhu & Associates
 ARCHITECTS AND PLANNING CONSULTANTS

MUMBAI OFFICE:-
 WANKHEDE STADIUM, NORTH STAND, 'C' BLOCK, 'D' ROAD,
 CHURCHGATE, MUMBAI-20
 Tel: 022 66199999 Email: sspassoc@vsnl.net

PUNE OFFICE:-
 783/B/1 OPP. KAMLA NEHRU PARK, SHIVAJINAGAR, PUNE 4.
 Tel: 020 66010841/2 Email: spopune4@yahoo.com

DRAWING TITLE	
LAYOUT PLAN	
SAVITRIBAI PHULE PUNE UNIVERSITY, PUNE	
DWG.NO.	PU-AR-01-R
DRAWN BY	DATE
SANTOSH Y.	26-08-2015
CHECKED BY	SCALE
ANUP V.	1:1000